




Screen Mancunian Way with partial screen created by planting holly under existing trees so that footway is not in shadow from lighting columns along footway.



Proposed Play Area to be created by removing coppiced willow but retaining Medlar tree.



5.2 multi unit "otford"
assembly drawing scale 1:100m,cm

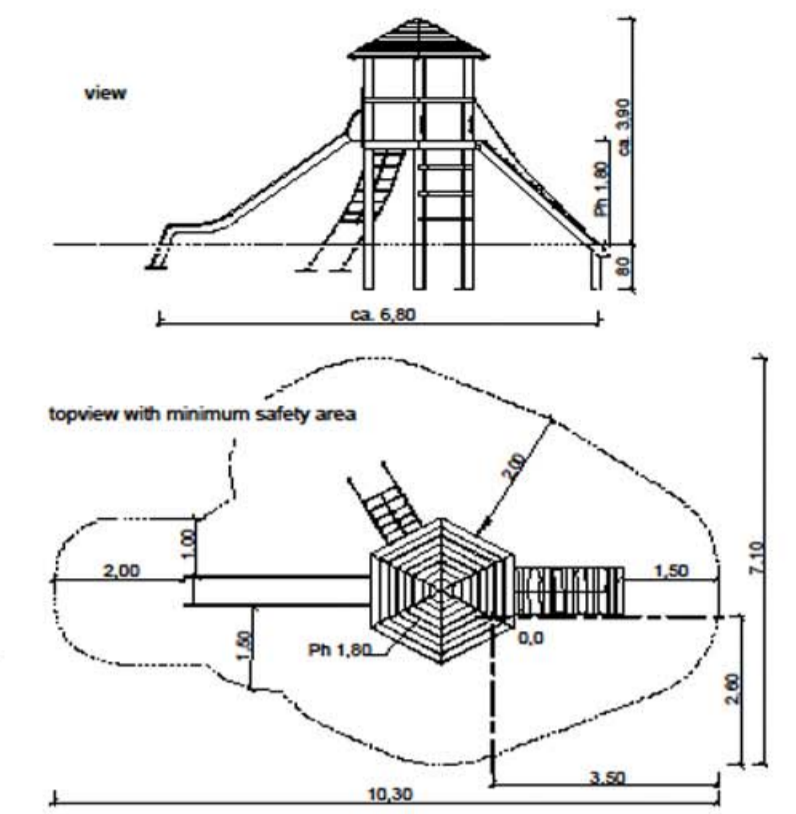

Daffodils and Snowdrops



Bird Cherry for spring blossom



Holly to provide evergreen screen



Aspen autumn colour



Scots Pine to provide evergreen screening




Bluebell



Ramson



Tulips

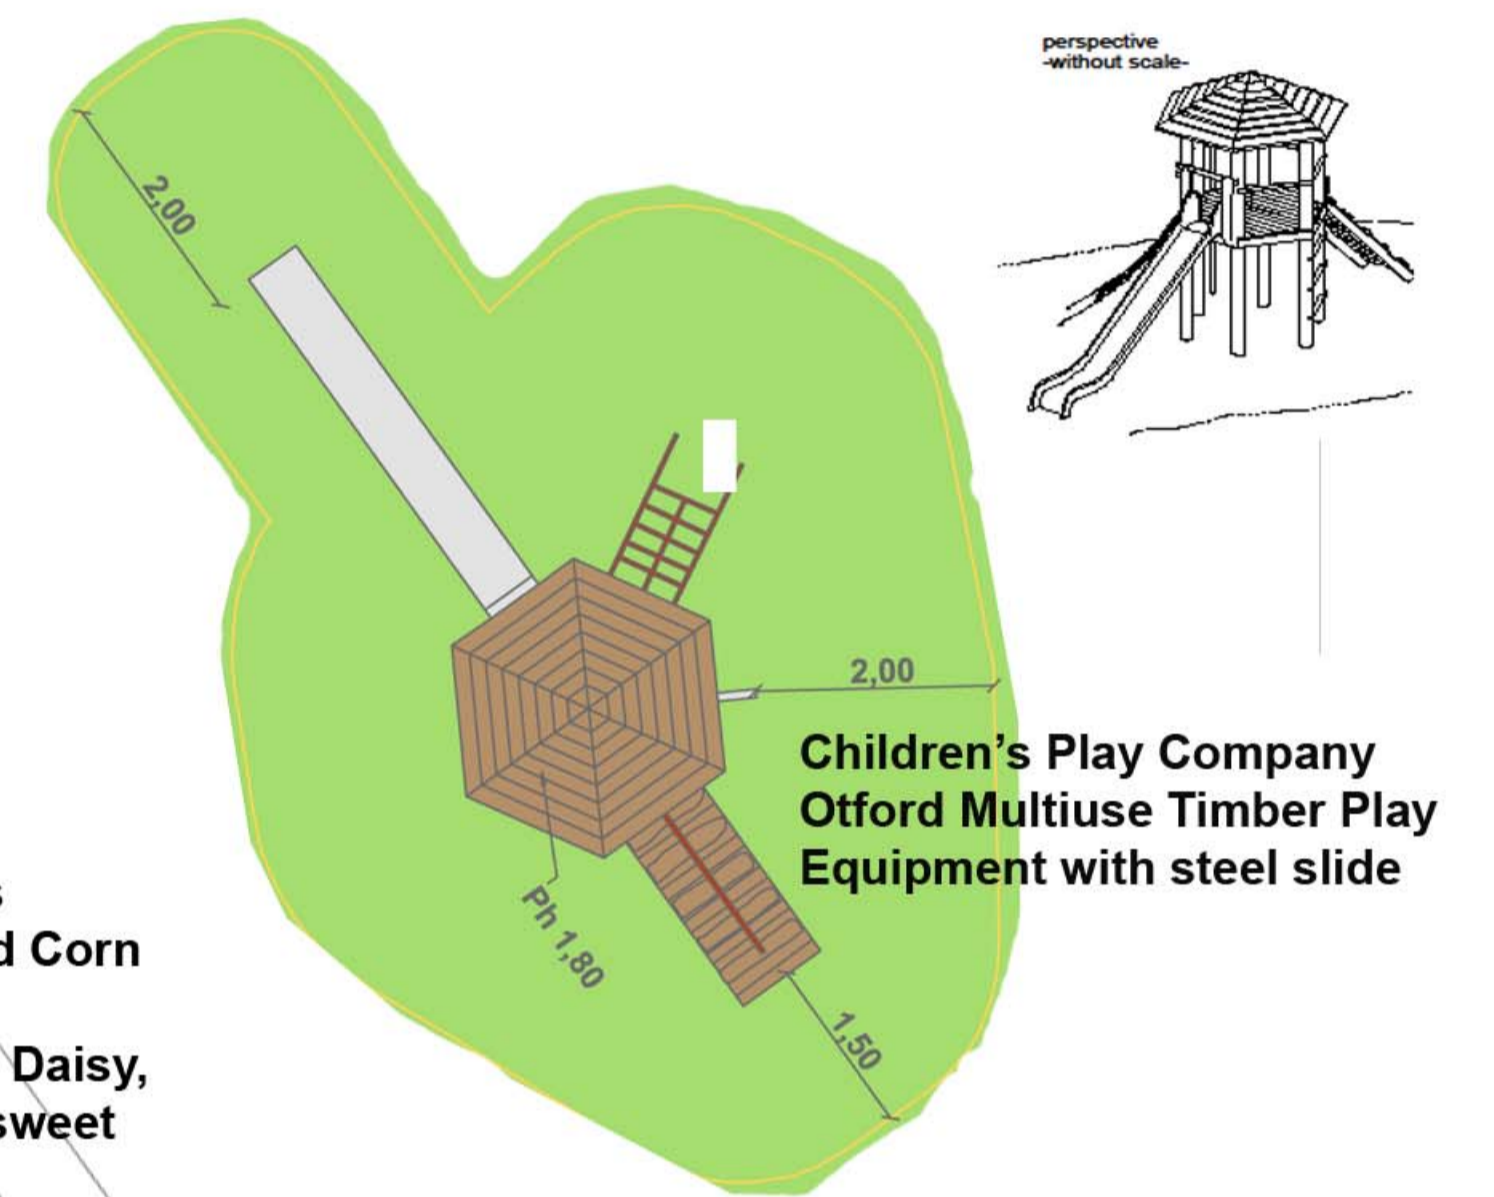

DETAIL OF PROPOSED PLAY EQUIPMENT



Wildflower mix has annuals Corncockle, Cornflower and Corn Chamomile, and perennials Meadow Buttercup, Ox-Eye Daisy, Bird's-foot-trefoil, Meadowsweet and Red Campion.



Delapidated play equipment to be removed



Grass mat safety surfacing beneath Multiuse Play Equipment



Children's Play Company Otford Multiuse Timber Play Equipment with steel slide

BENTLEY HOUSE ESTATE PROPOSALS

